


Tue Apr 07 10 21:36:10:2

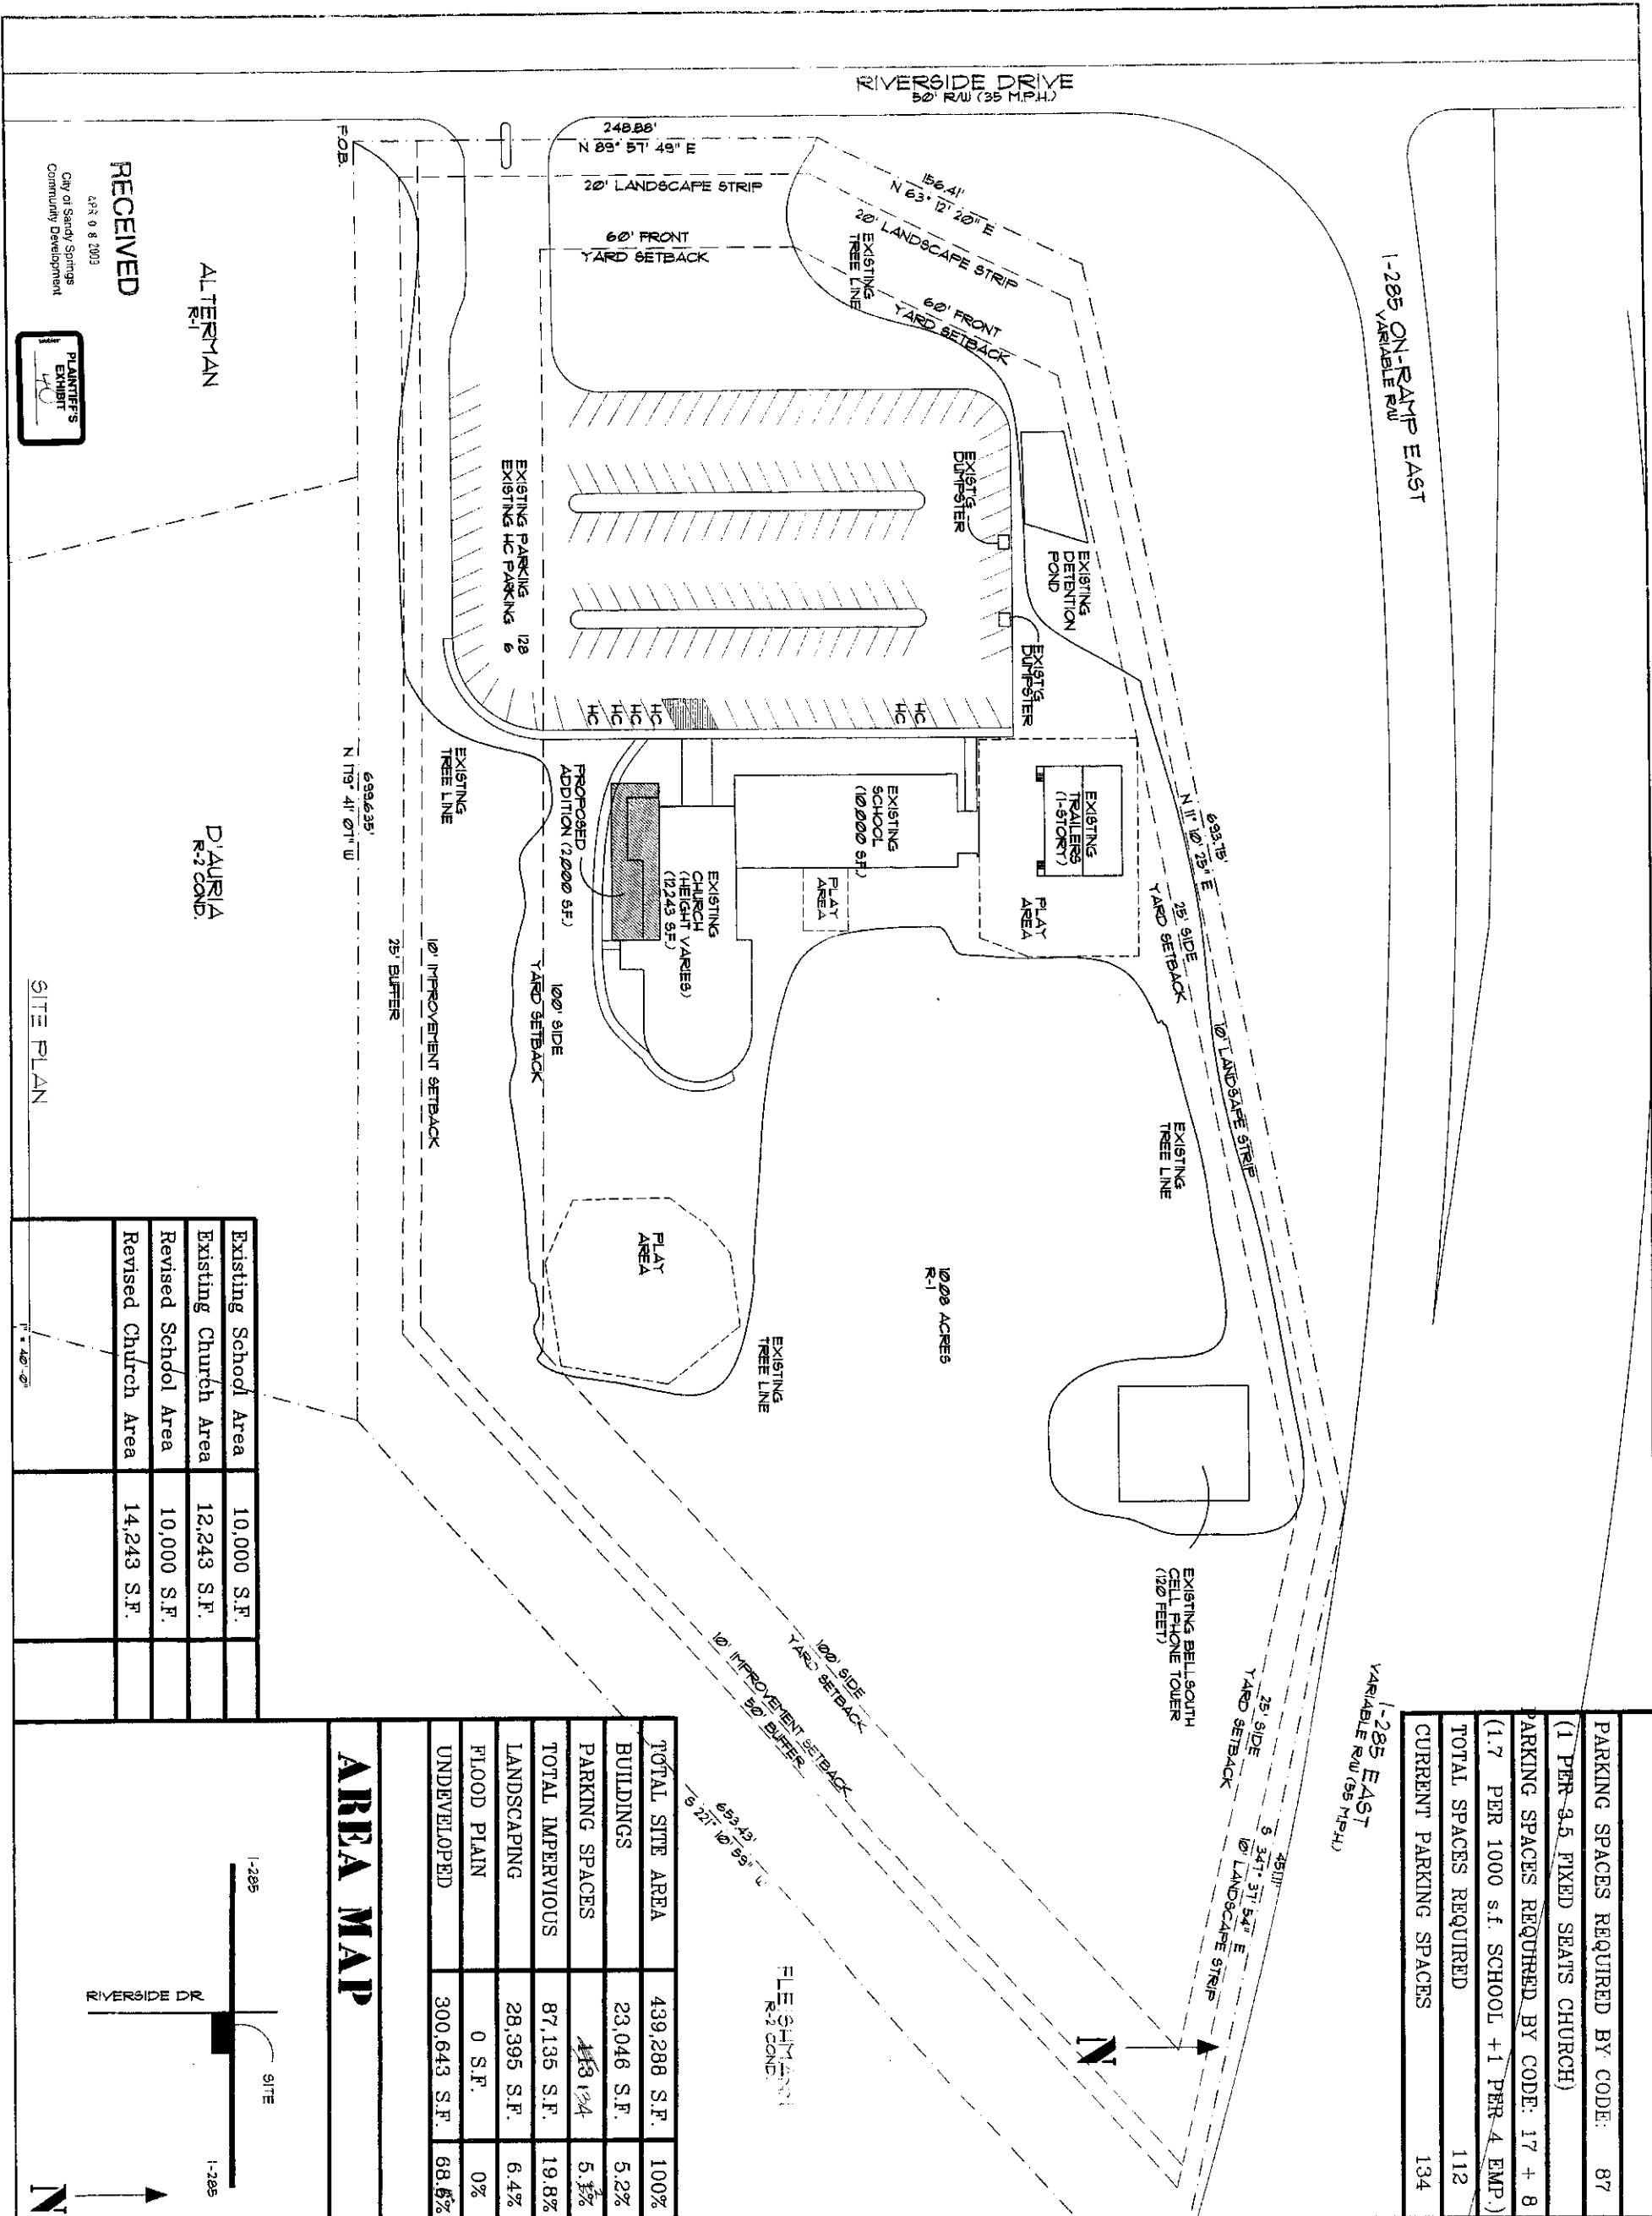


PARKING SPACES REQUIRED BY CODE:	87
(1 PER 3.5 FIXED SEATS CHURCH)	
PARKING SPACES REQUIRED BY CODE:	17 + 8
(1.7 PER 1000 S.F. SCHOOL + 1 PER 4 EMP.)	
TOTAL SPACES REQUIRED	112
CURRENT PARKING SPACES	134

TOTAL SITE AREA	439,288 S.F.	100%
BUILDINGS	23,046 S.F.	5.2%
PARKING SPACES	134	5.3%
TOTAL IMPERVIOUS	87,135 S.F.	19.8%
LANDSCAPING	28,395 S.F.	6.4%
FLOOD PLAIN	0 S.F.	0%
UNDEVELOPED	300,643 S.F.	68.6%

Existing School Area	10,000 S.F.
Existing Church Area	12,243 S.F.
Revised School Area	10,000 S.F.
Revised Church Area	14,243 S.F.

AREA MAP

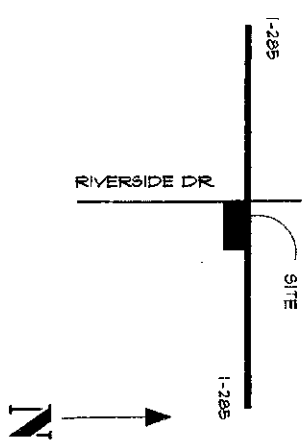

24-HOUR CONTACT:
 BESA TARAZHI
 404 847 0829
 COUNCIL DISTRICT #6

Mottison
Design, Llc
 12035 King Rd.
 Roswell, GA 30075
 (404) 845-0141
 (404) 845-0142(F)

Tabula Rasa
 at
 Church of St. Andrews
 5855 Riverside Dr.
 Atlanta, GA 30327
 LAND LOT #5 DISTRICT 8
 17-0833 LL-085-8

NO.	ISSUE	DATE
1	CITY COMMENTS	1/20/07
2	CITY COMMENTS	2/07/07
3	CITY COMMENTS	2/23/07
4	CITY COMMENTS	4/06/07

SITE PLAN
 December 27, 2008
 Date
 200801
 Job No.
 sjm
 Drawn By
 sjm
 Checked By

RECEIVED
 Apr 08 2009
 City of Sandy Springs
 Community Development
 PLANTIFF'S EXHIBIT
 50
 SITE PLAN
 SHEET 1 OF 1