


NO.	DESCRIPTION	DATE

ENGINEER
ASHFORD ENGINEERS, INC.
 1870 THE EXCHANGE
 ATLANTA, GEORGIA 30339
 (770) 435-2733
 CONTACT: RIK GALPIN


DEVELOPER
APOSTLE GROWTH FUND, LLC
 400 INTERSTATE NORTH PARKWAY SUITE 1210
 ATLANTA, GEORGIA 30339
 (770) 984-0040
 CONTACT: WILLIAM FERGUSON

OWNER
LUTHERAN CHURCH OF THE APOSTLES
 6025 GLENRIDGE DRIVE
 SANDY SPRINGS, GEORGIA 30328
 (770) 262-0781
 CONTACT: PASTOR PAUL FERRARONE

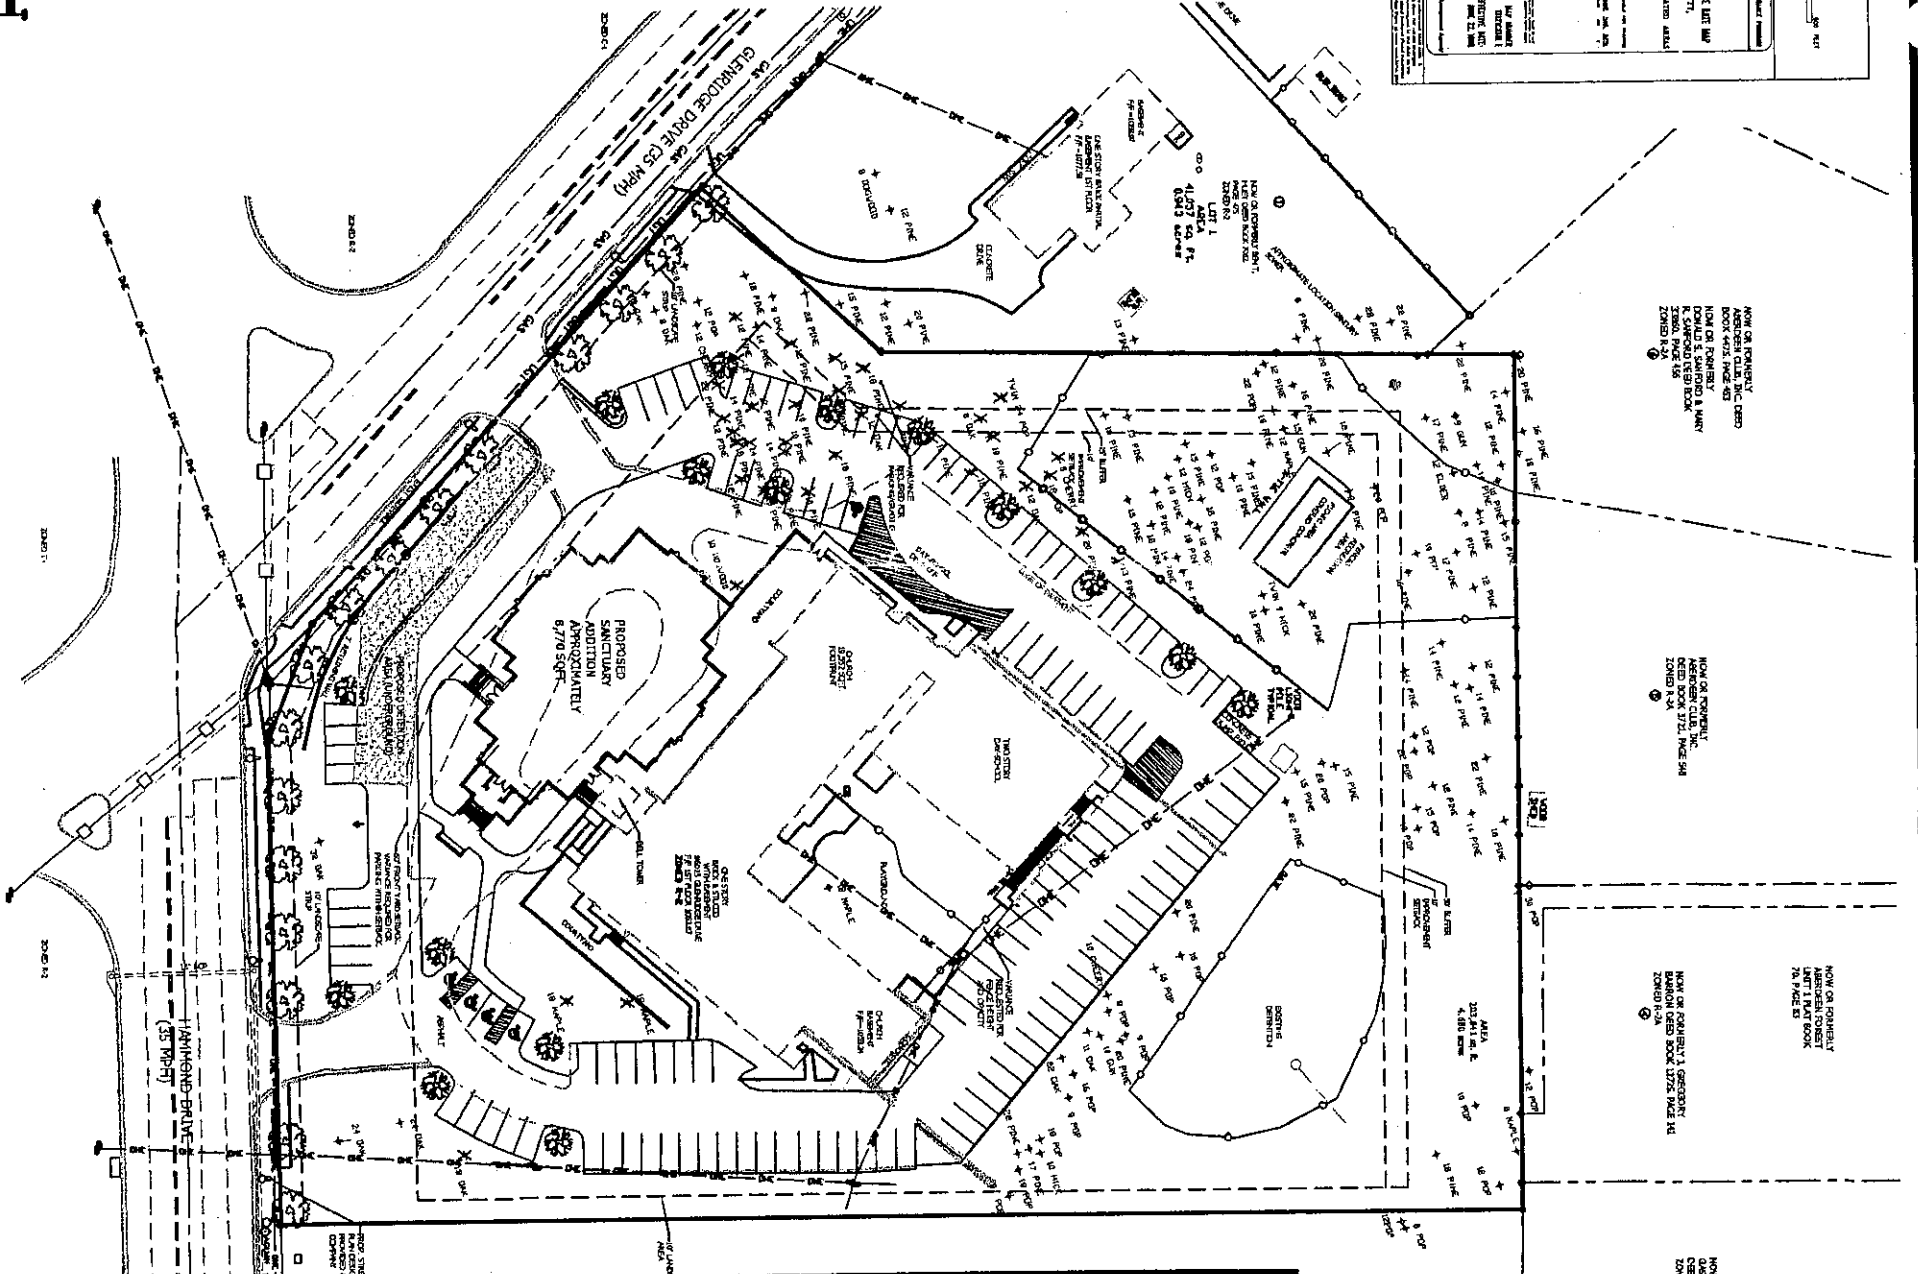

DEVELOPMENT STATISTICS SUMMARY CHART

	TOTAL	SITE PERCENTAGE
TOTAL AREA OF SITE	4,680 ACRES	100%
BUILDINGS	28,322 SQ.FT.	14%
PARKING SPACES	129	23%
TOTAL IMPERVIOUS SURFACE	83,303	41%
LANDSCAPING	49,135	24%
FLOOD PLAIN	NONE	NONE
UNDEVELOPED AND/OR OPEN SPACE	70,732	35%

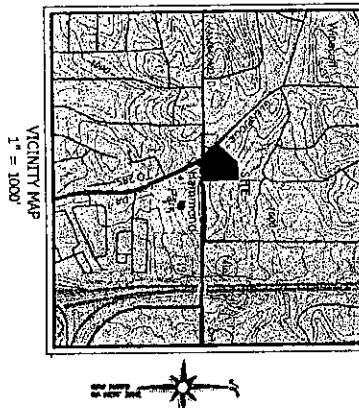

008 01

RECEIVED
 DEC 02 2008
 City of Sandy Springs
 Community Development

PLAINTIFF'S EXHIBIT 31